




ACCREDITED
HOME ELEVATOR COMPANY

RAILS RIGHT

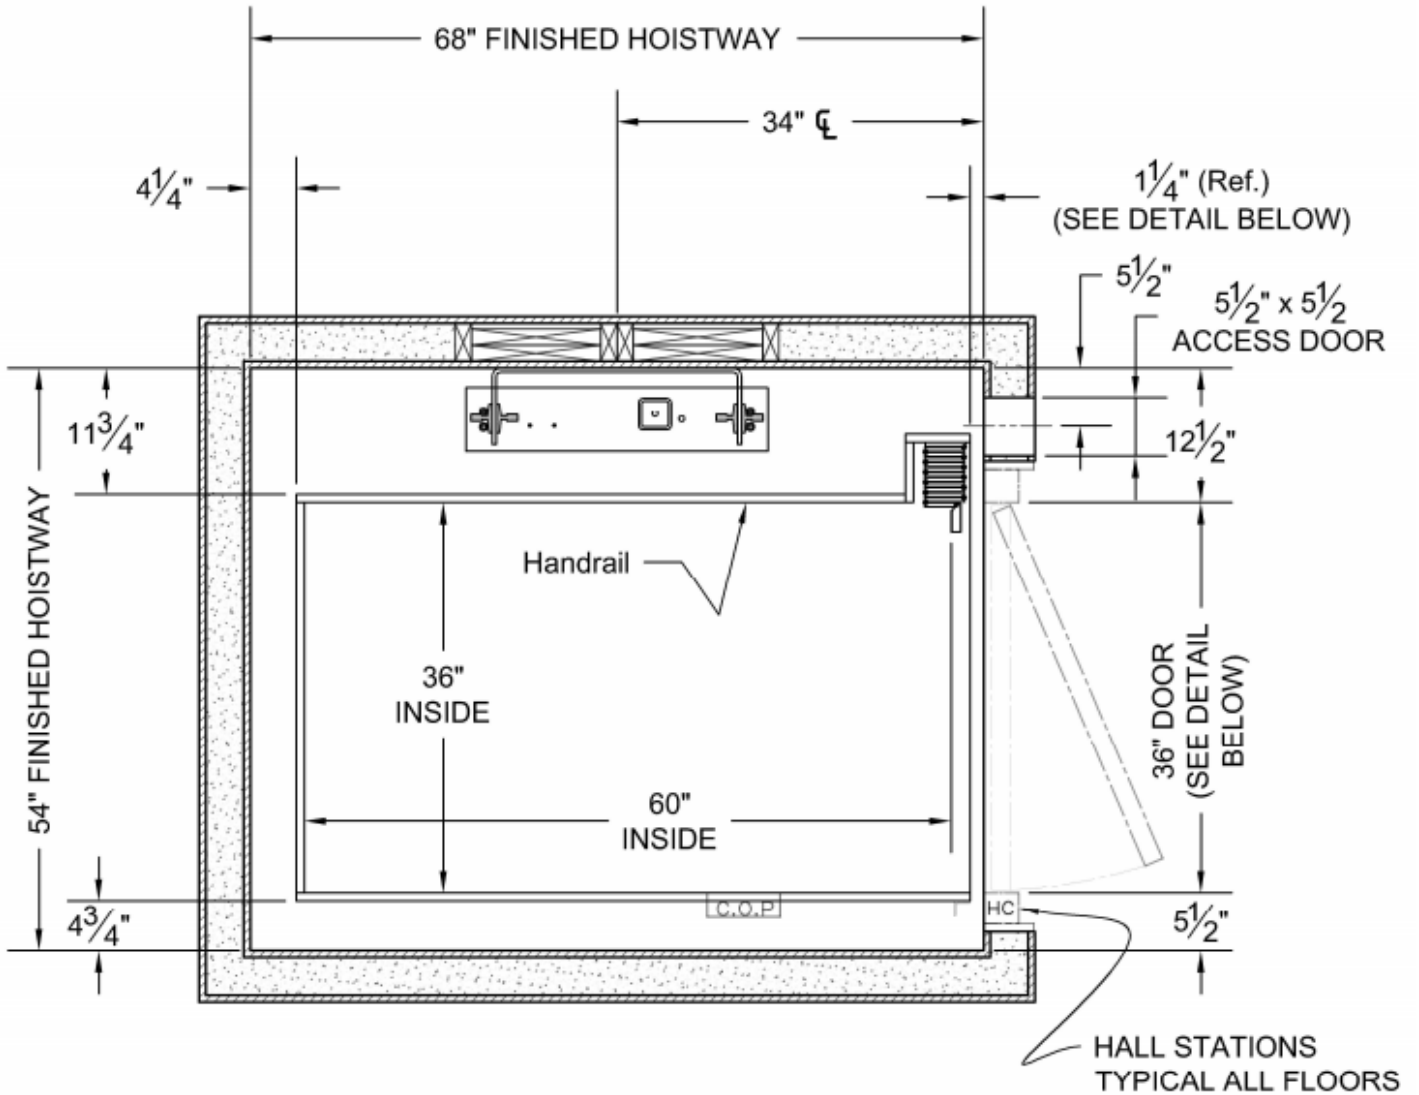

36 X 60 (15 sq ft)

Accredited Home Elevator Company

www.accelelevator.com (800) 488 5905

AHE | 127 S Main Street Barnegat, NJ 08005 | marketing@accelelevator.com